

GENERAL NOTES

This drawing is the copyright of BANDA and is for use on this project unless stated otherwise. Further copies and circulation of this drawing are not permitted without the acknowledgement of the originator.

Information received from associated consultants has been received in good faith for inclusion in the drawing. BANDA cannot be held responsible for the completeness and accuracy of the information provided.

DO NOT SCALE FROM THIS DRAWING (PRINT OR ELECTRONIC COPY)

ALL DIMENSIONS TO BE CHECKED PRIOR TO & DURING CONSTRUCTION

Drawing to be read in conjunction with all relevant consultant's information and schedule of works.


Contractor / Fabricator is solely responsible for co-ordinating and verifying all dimensions. Any discrepancy found on this drawing or associated with other information should be reported immediately to the author of the drawing for clarification before proceeding. Graphical representations of equipment are at times approximate and should be cross checked with the specification, associated details and / or CDP information.

All trades shall verify measurements and be responsible for the correctness of their information. No extra charge or compensation will be allowed on account of differences between actual dimensions and the measurements indicated on drawings.


All work to be carried out in accordance with the appropriate Building Regulations, British Standards and Codes of Practice unless specifically mentioned otherwise or superseded by local codes / practices where applicable.

Fabrication drawings must be submitted & approved by BANDA prior to manufacture. Contractor / Fabricator is solely responsible for the structural integrity & performance of all elements.

Any deviation from the intent of this drawing must be approved by BANDA.

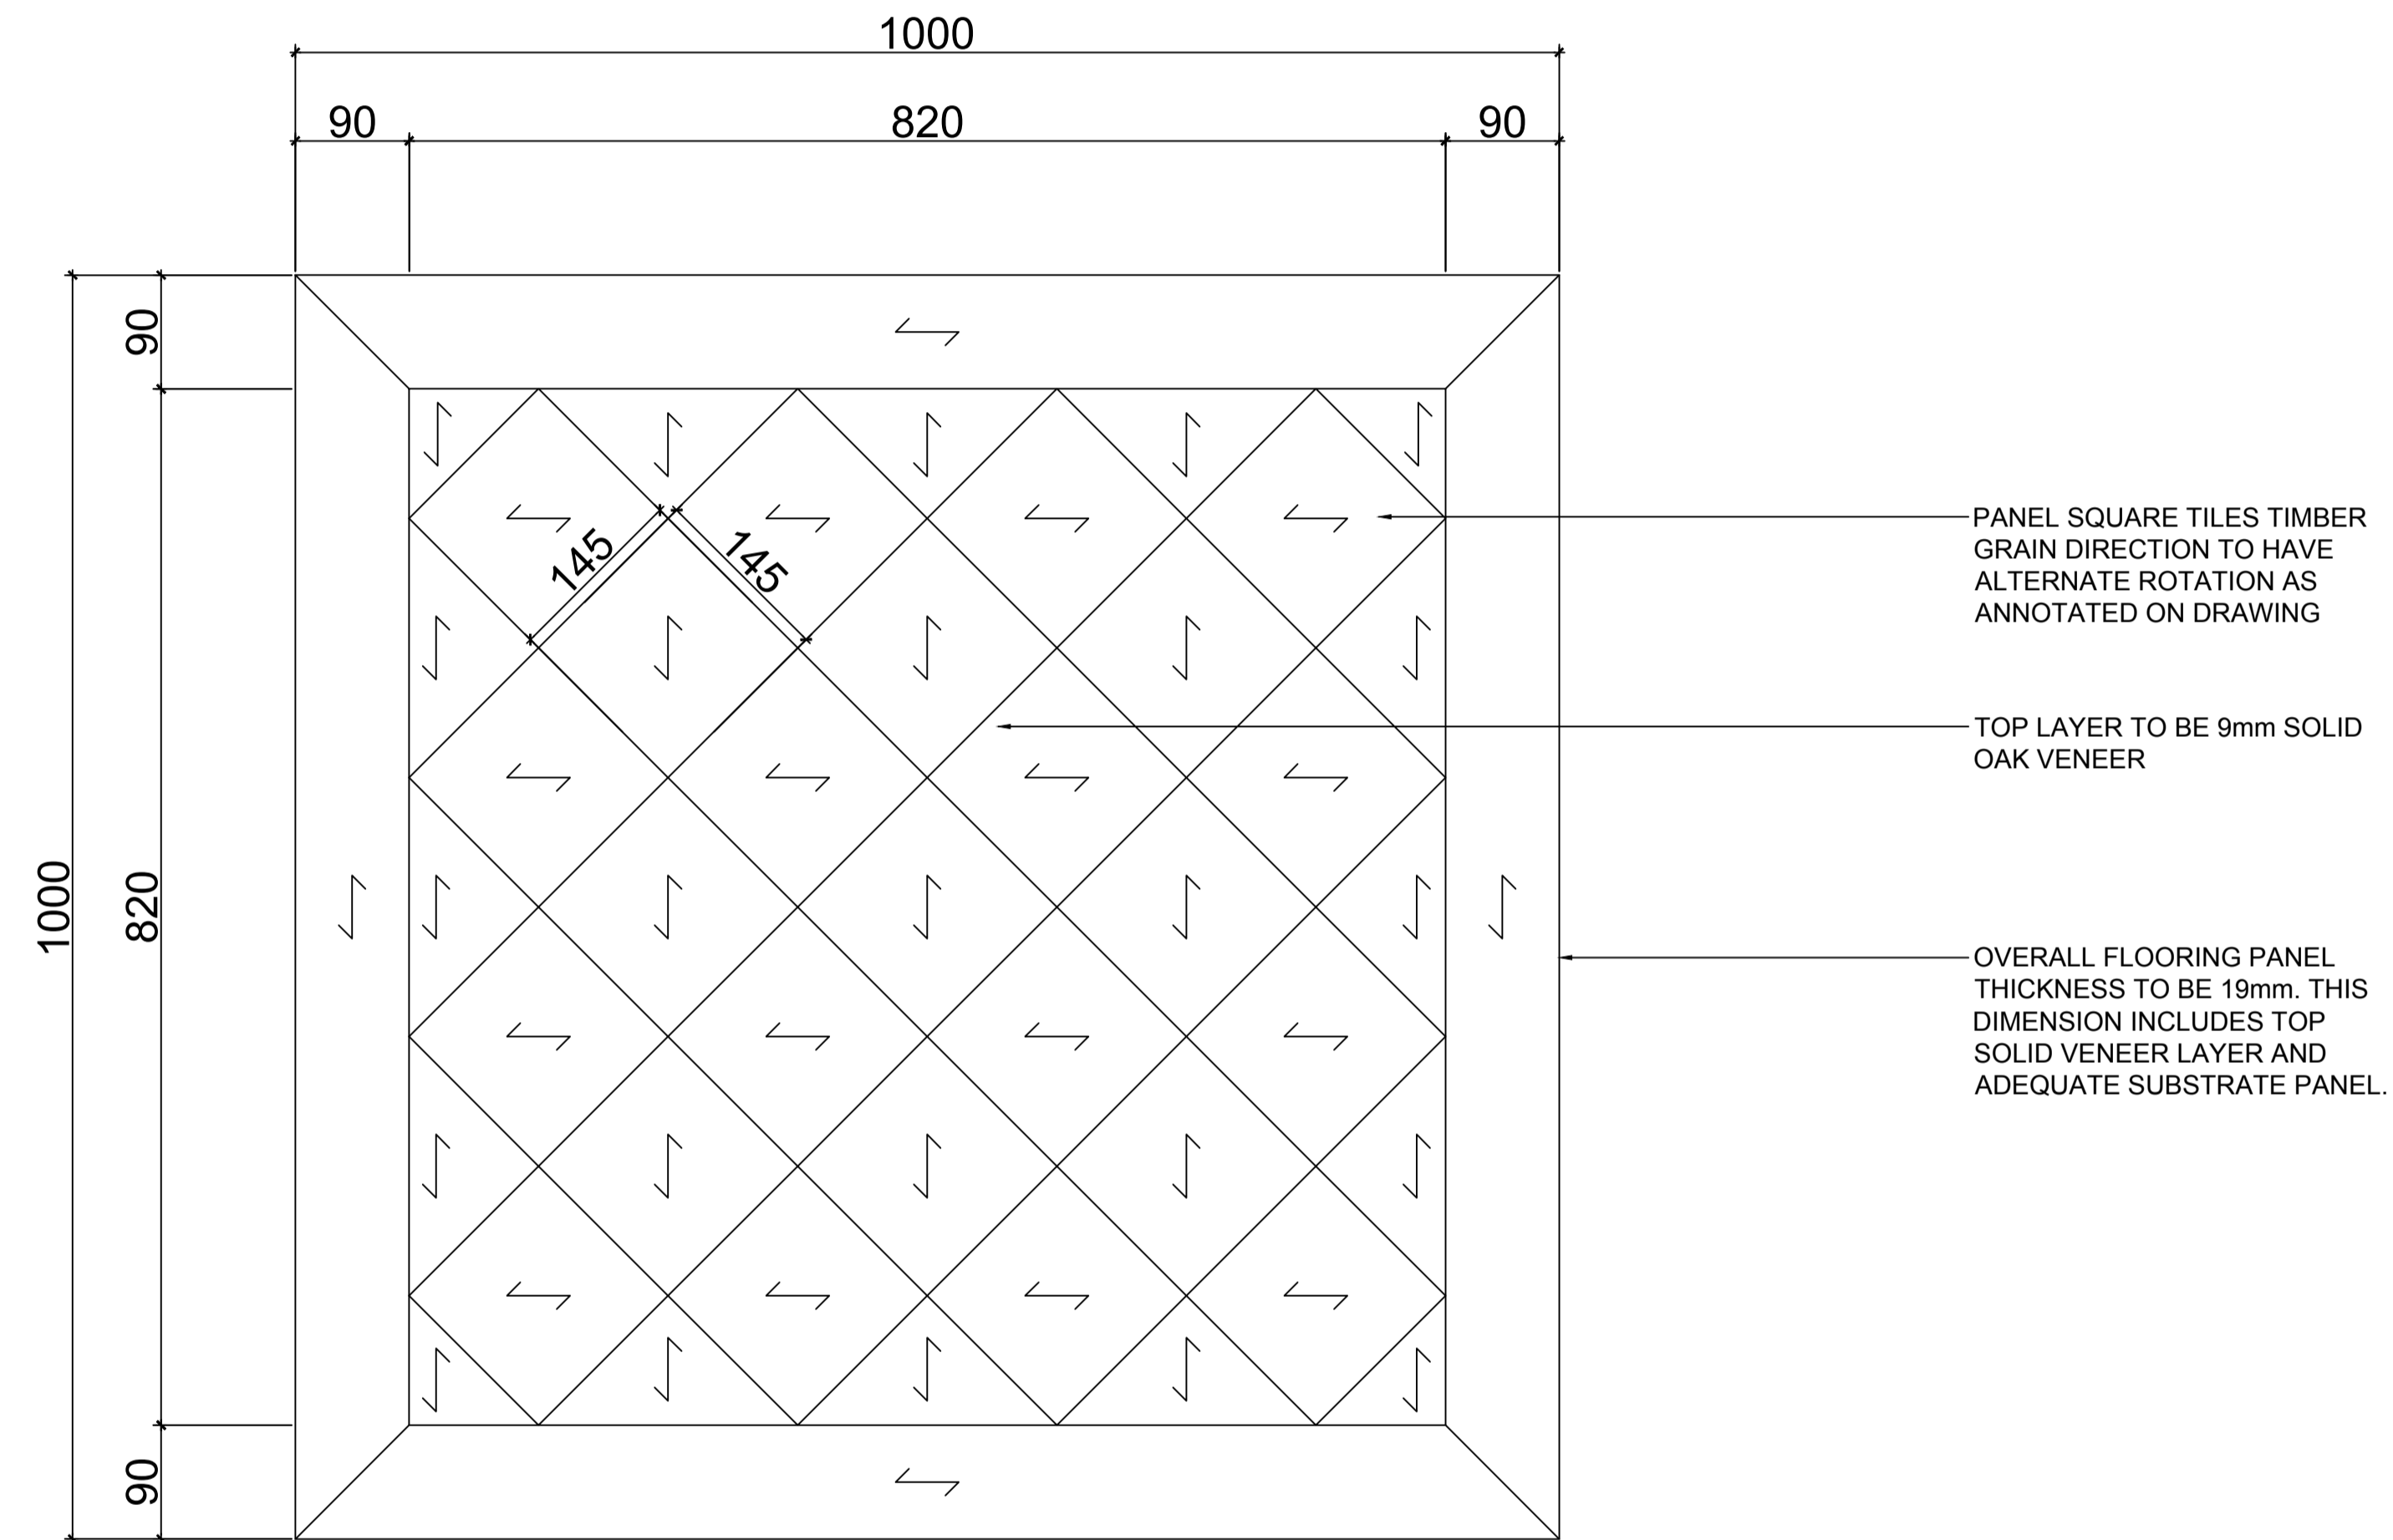

01 FLOORING PATTERN DETAIL
SCALE 1:5 @A1

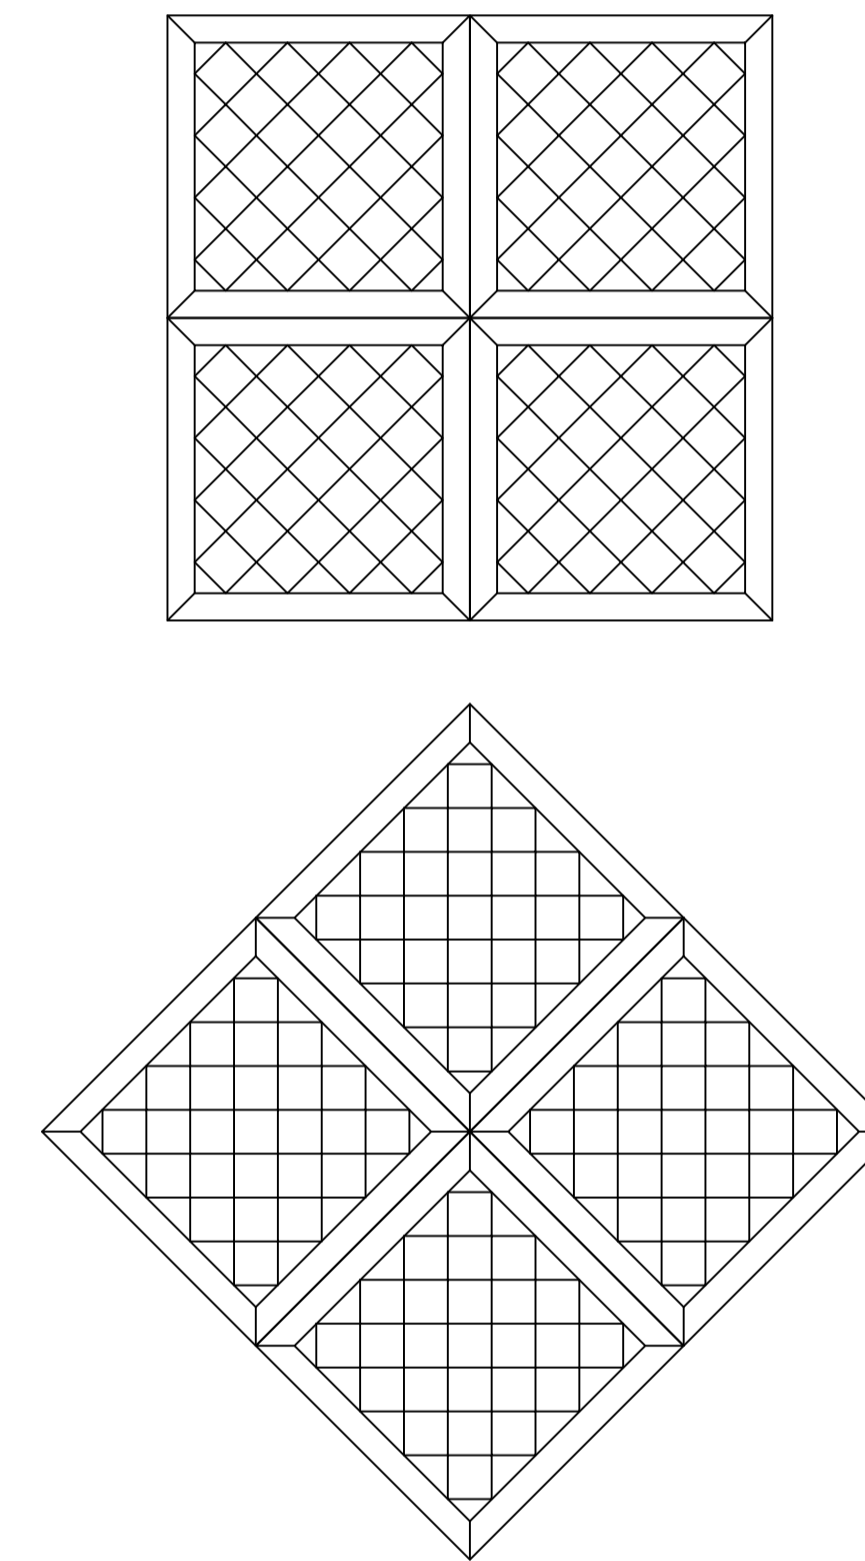

01 FLOORING PATTERN SUGGESTED LAYOUTS
SCALE 1:25 @A1

NOT FOR CONSTRUCTION

Issue	Initials	Description	Date
00		FOR INFORMATION	23.01.2025

Project Name	Project number
Banda x ArkOne Chess Floor	00

Drawing name	Drawing number
Flooring Pattern Detail	01

Scale / Format	1:5@A1	Revision
Date	23.01.2025	00
Status	FOR INFORMATION	

BANDA

BANDA DESIGN STUDIO
6 BURNSALL STREET
LONDON
SW3 3ST

T: +44 (0) 20 7937 9600
E: DESIGN@BANDAPROPERTY.CO.UK
WWW.BANDAPROPERTY.CO.UK